

NATURIST LEGACY PARK: CAMPGROUND MEETING HALL AND RECREATION BUILDING

SHEET 1 OF 13

SITE PLAN

SCALE: 1 INCH = 10 FEET

A: DISTANCE BETWEEN EAVES

10'-4" between eaves

B: DISTANCE BETWEEN BUILDINGS

12'-0" between buildings


C: APPROXIMATE DISTANCES TO PROPERTY LINES


North: 1830 feet

South: 810 feet

East: 880 feet

West: 440 feet

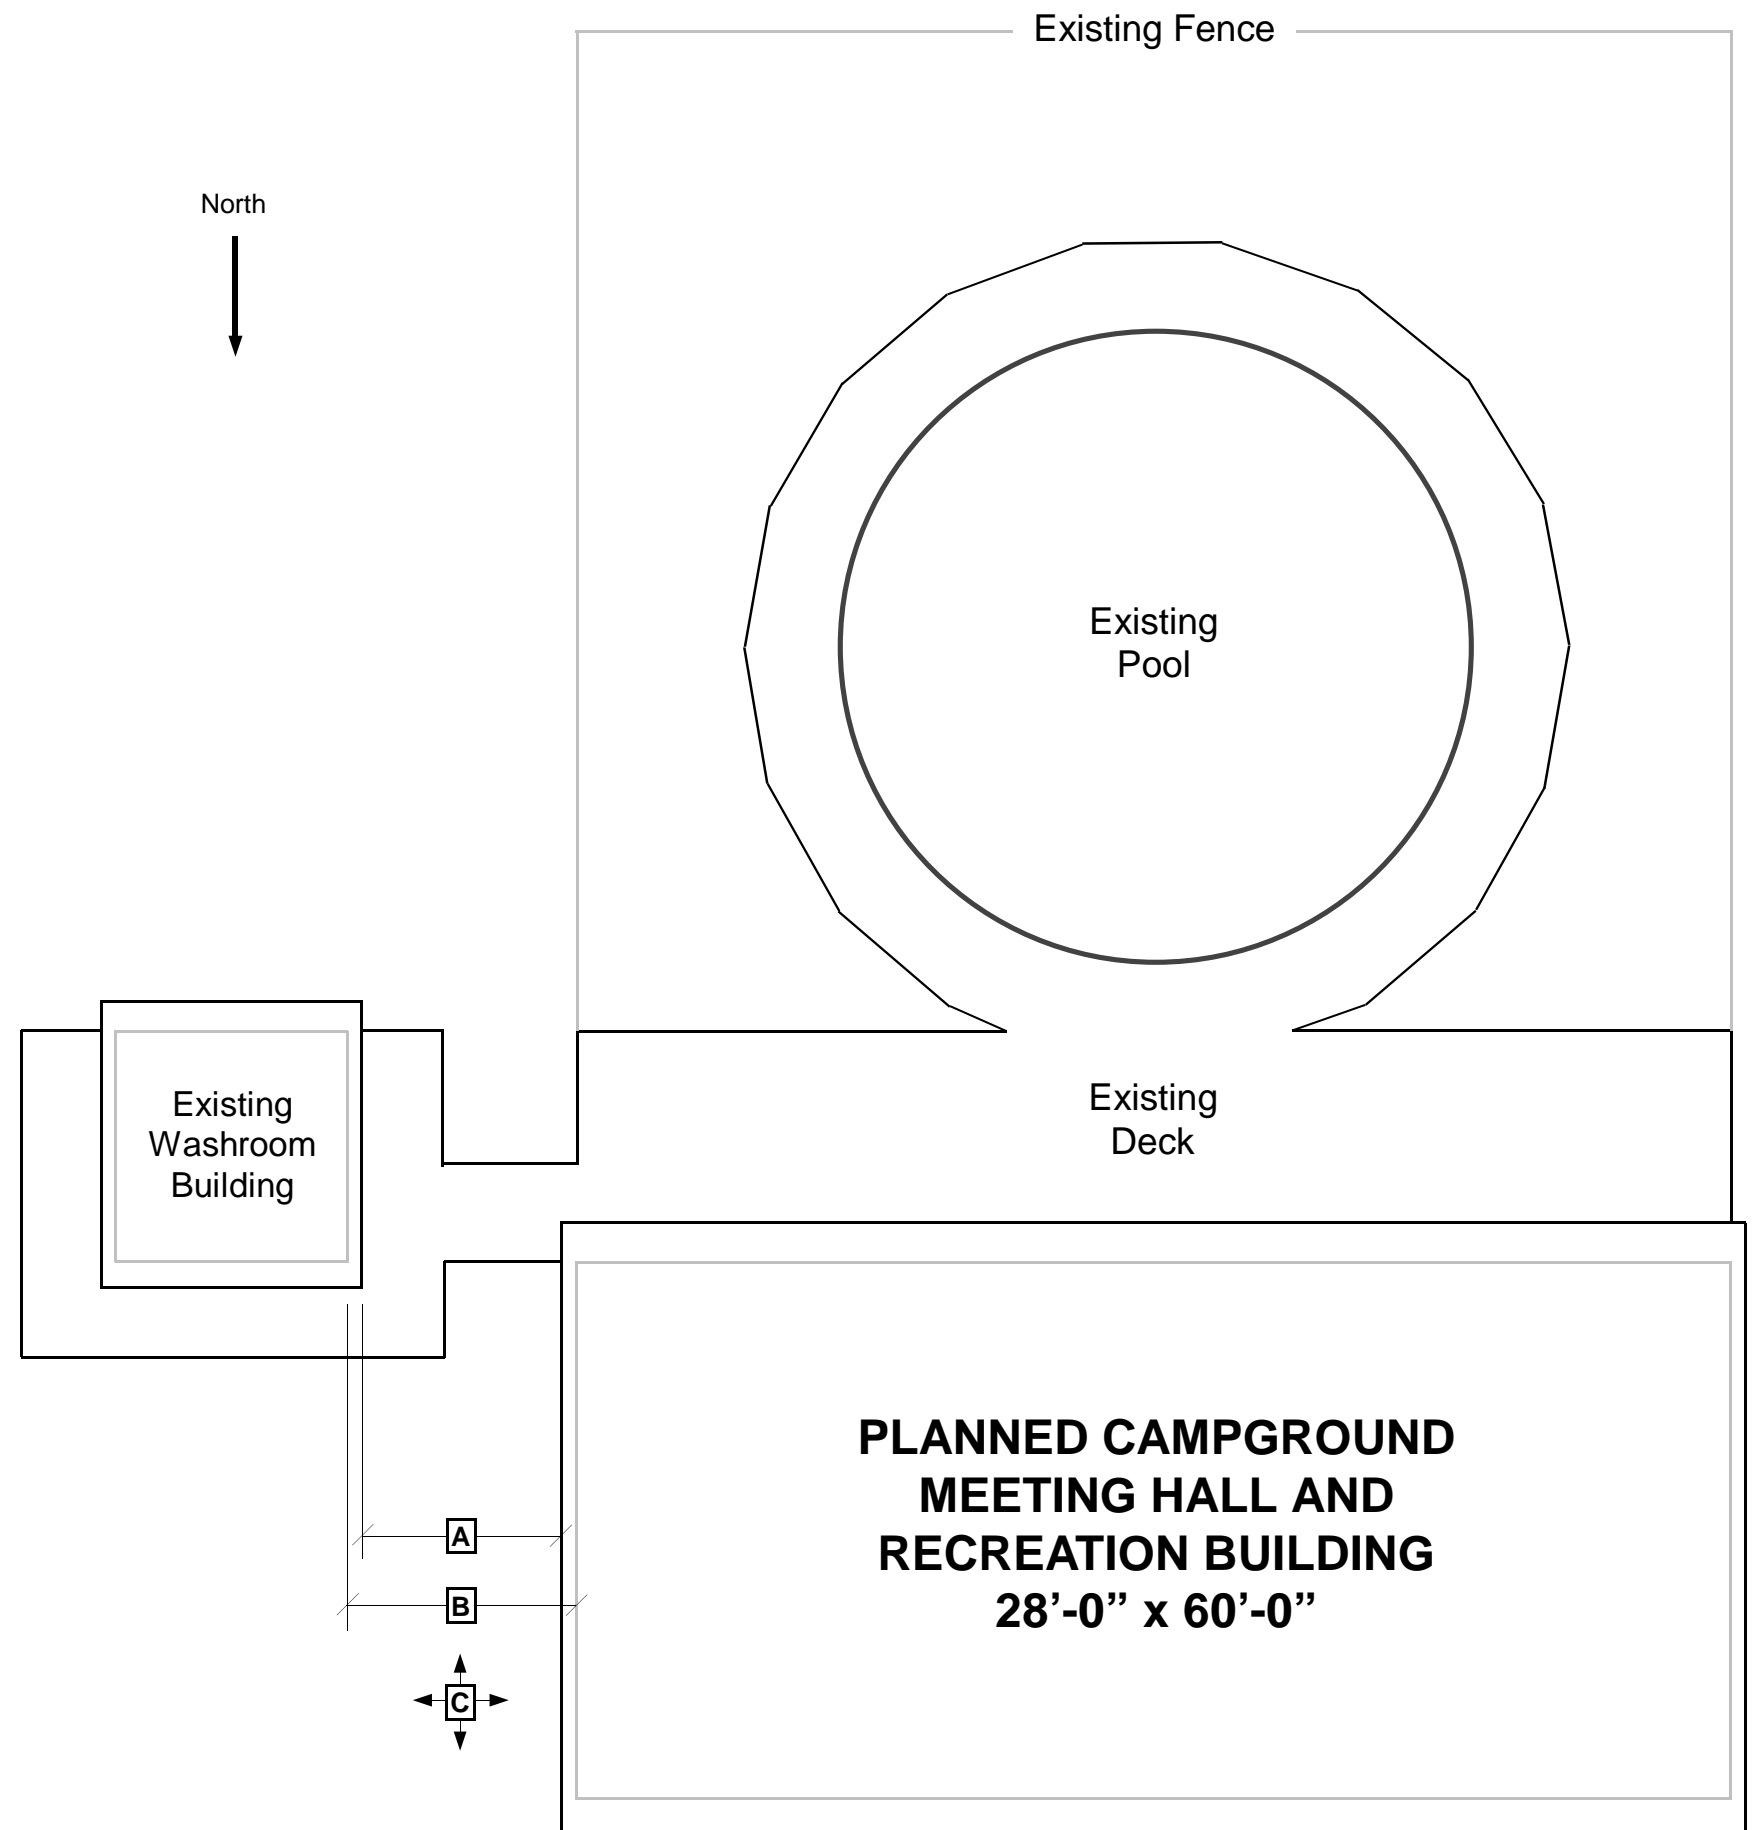

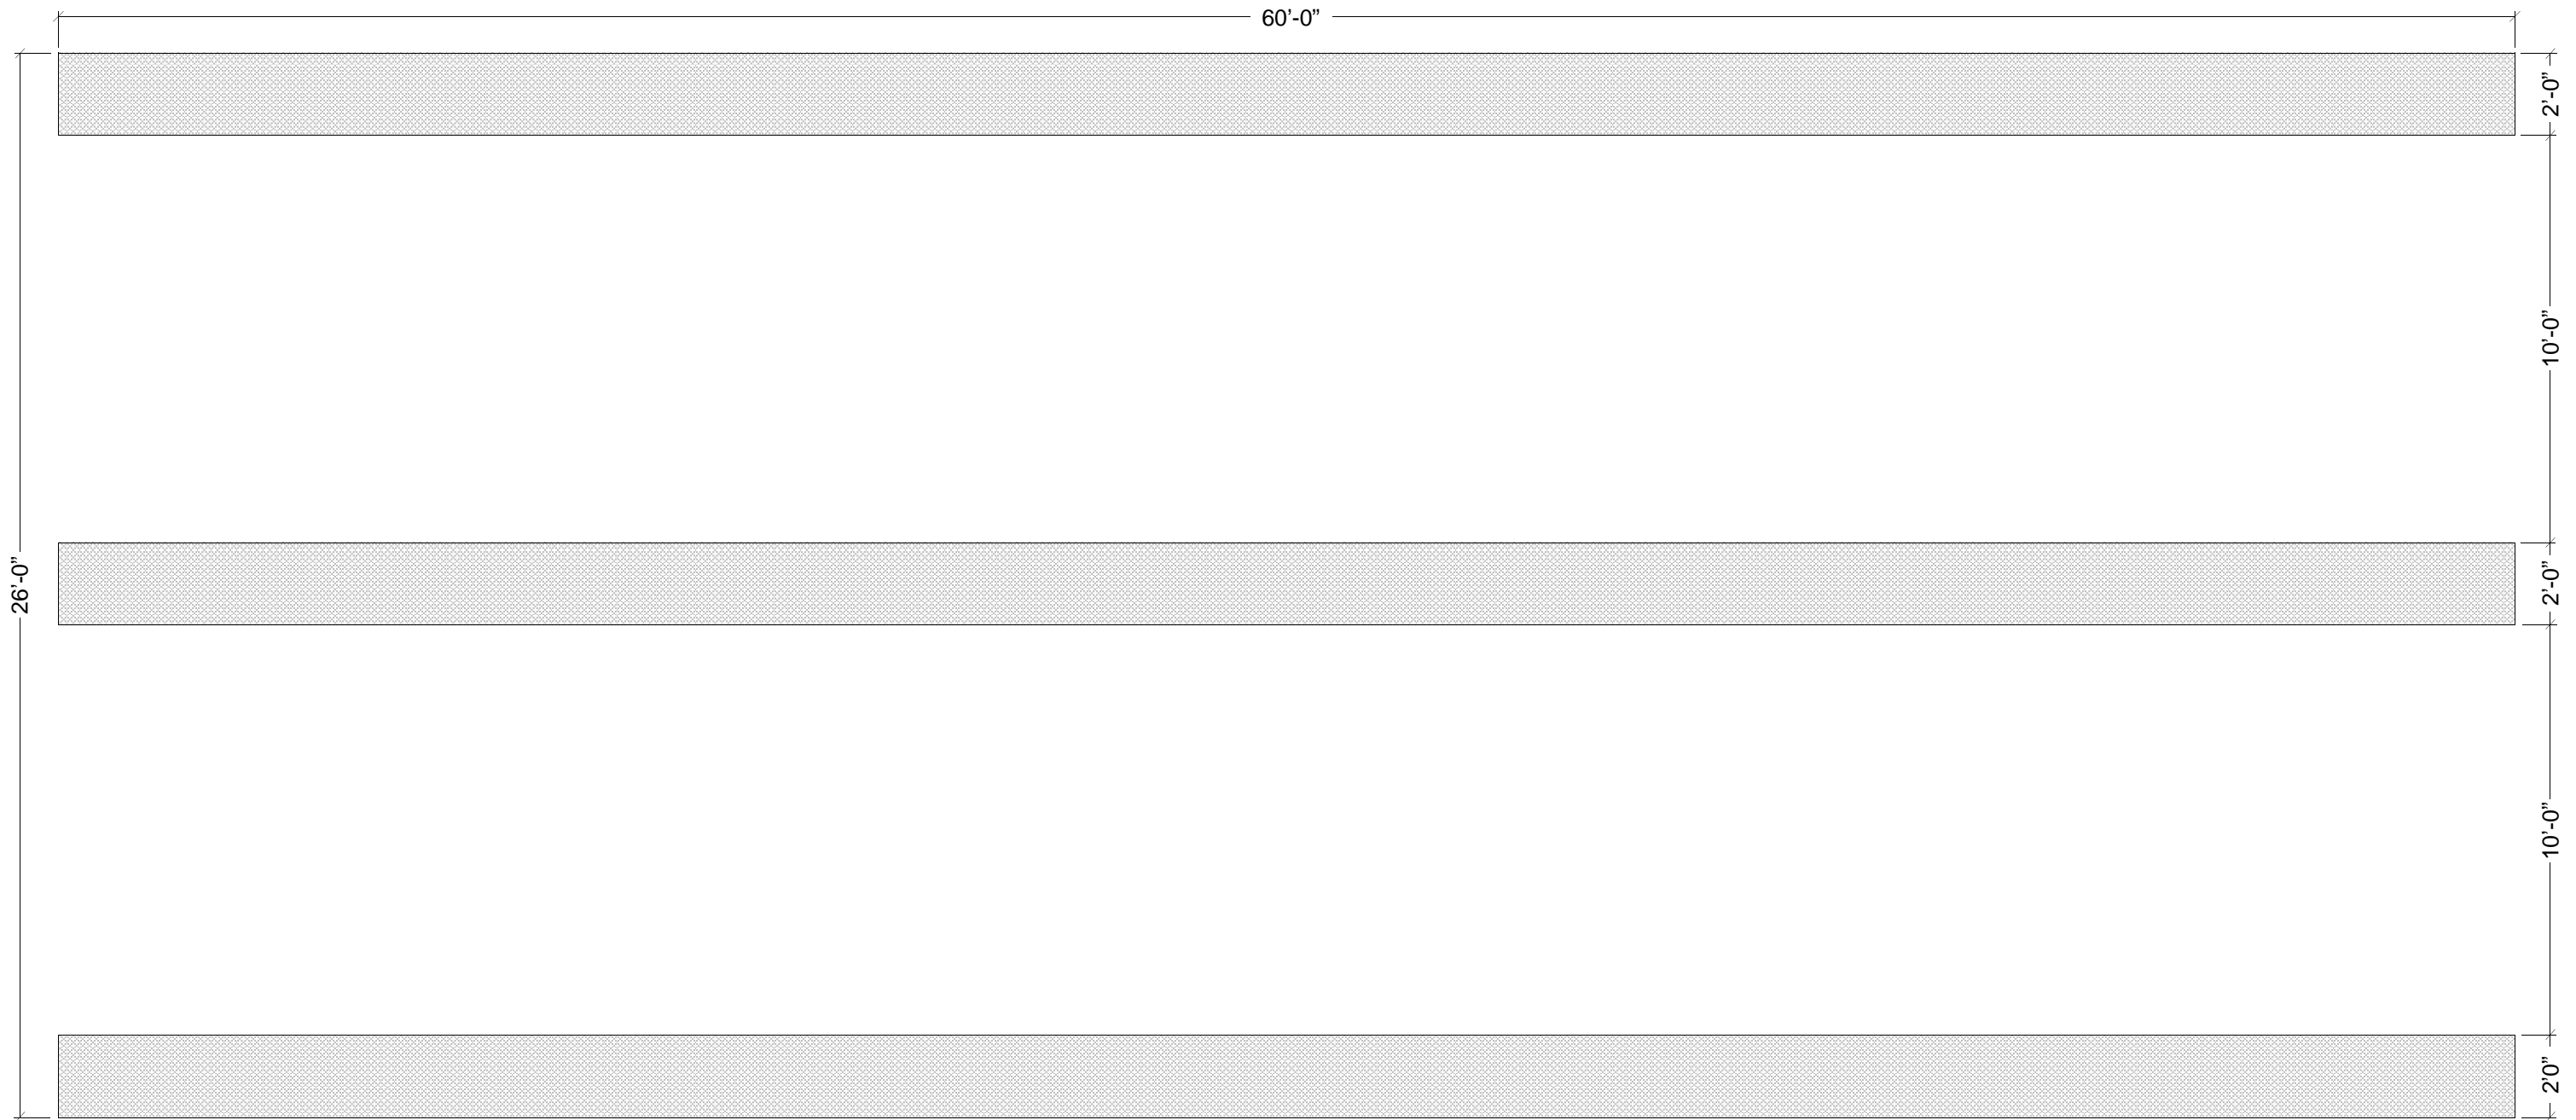



NATURIST LEGACY PARK: CAMPGROUND MEETING HALL AND RECREATION BUILDING

SCALE: 1 INCH = 4 FEET

FOUNDATION PLAN

SHEET 2 OF 13

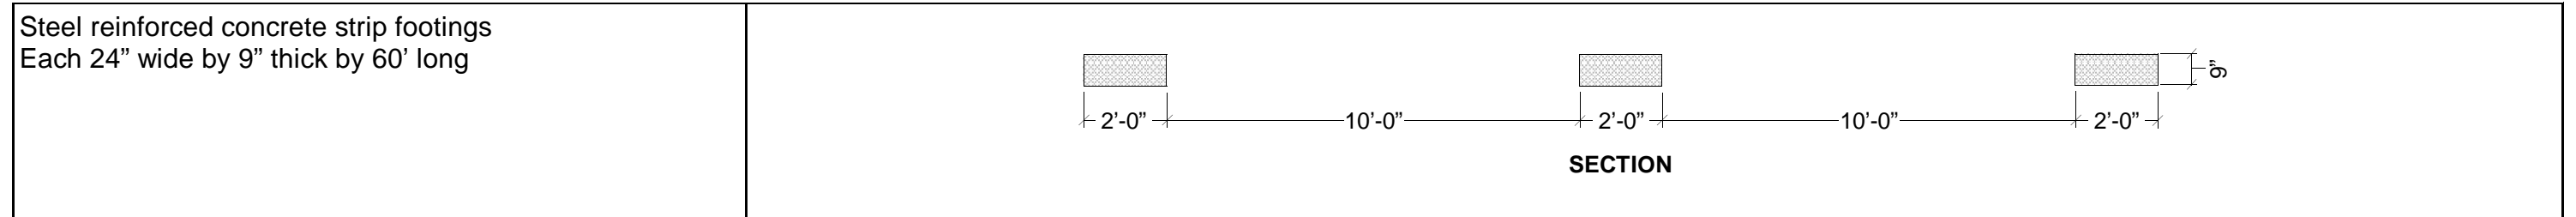

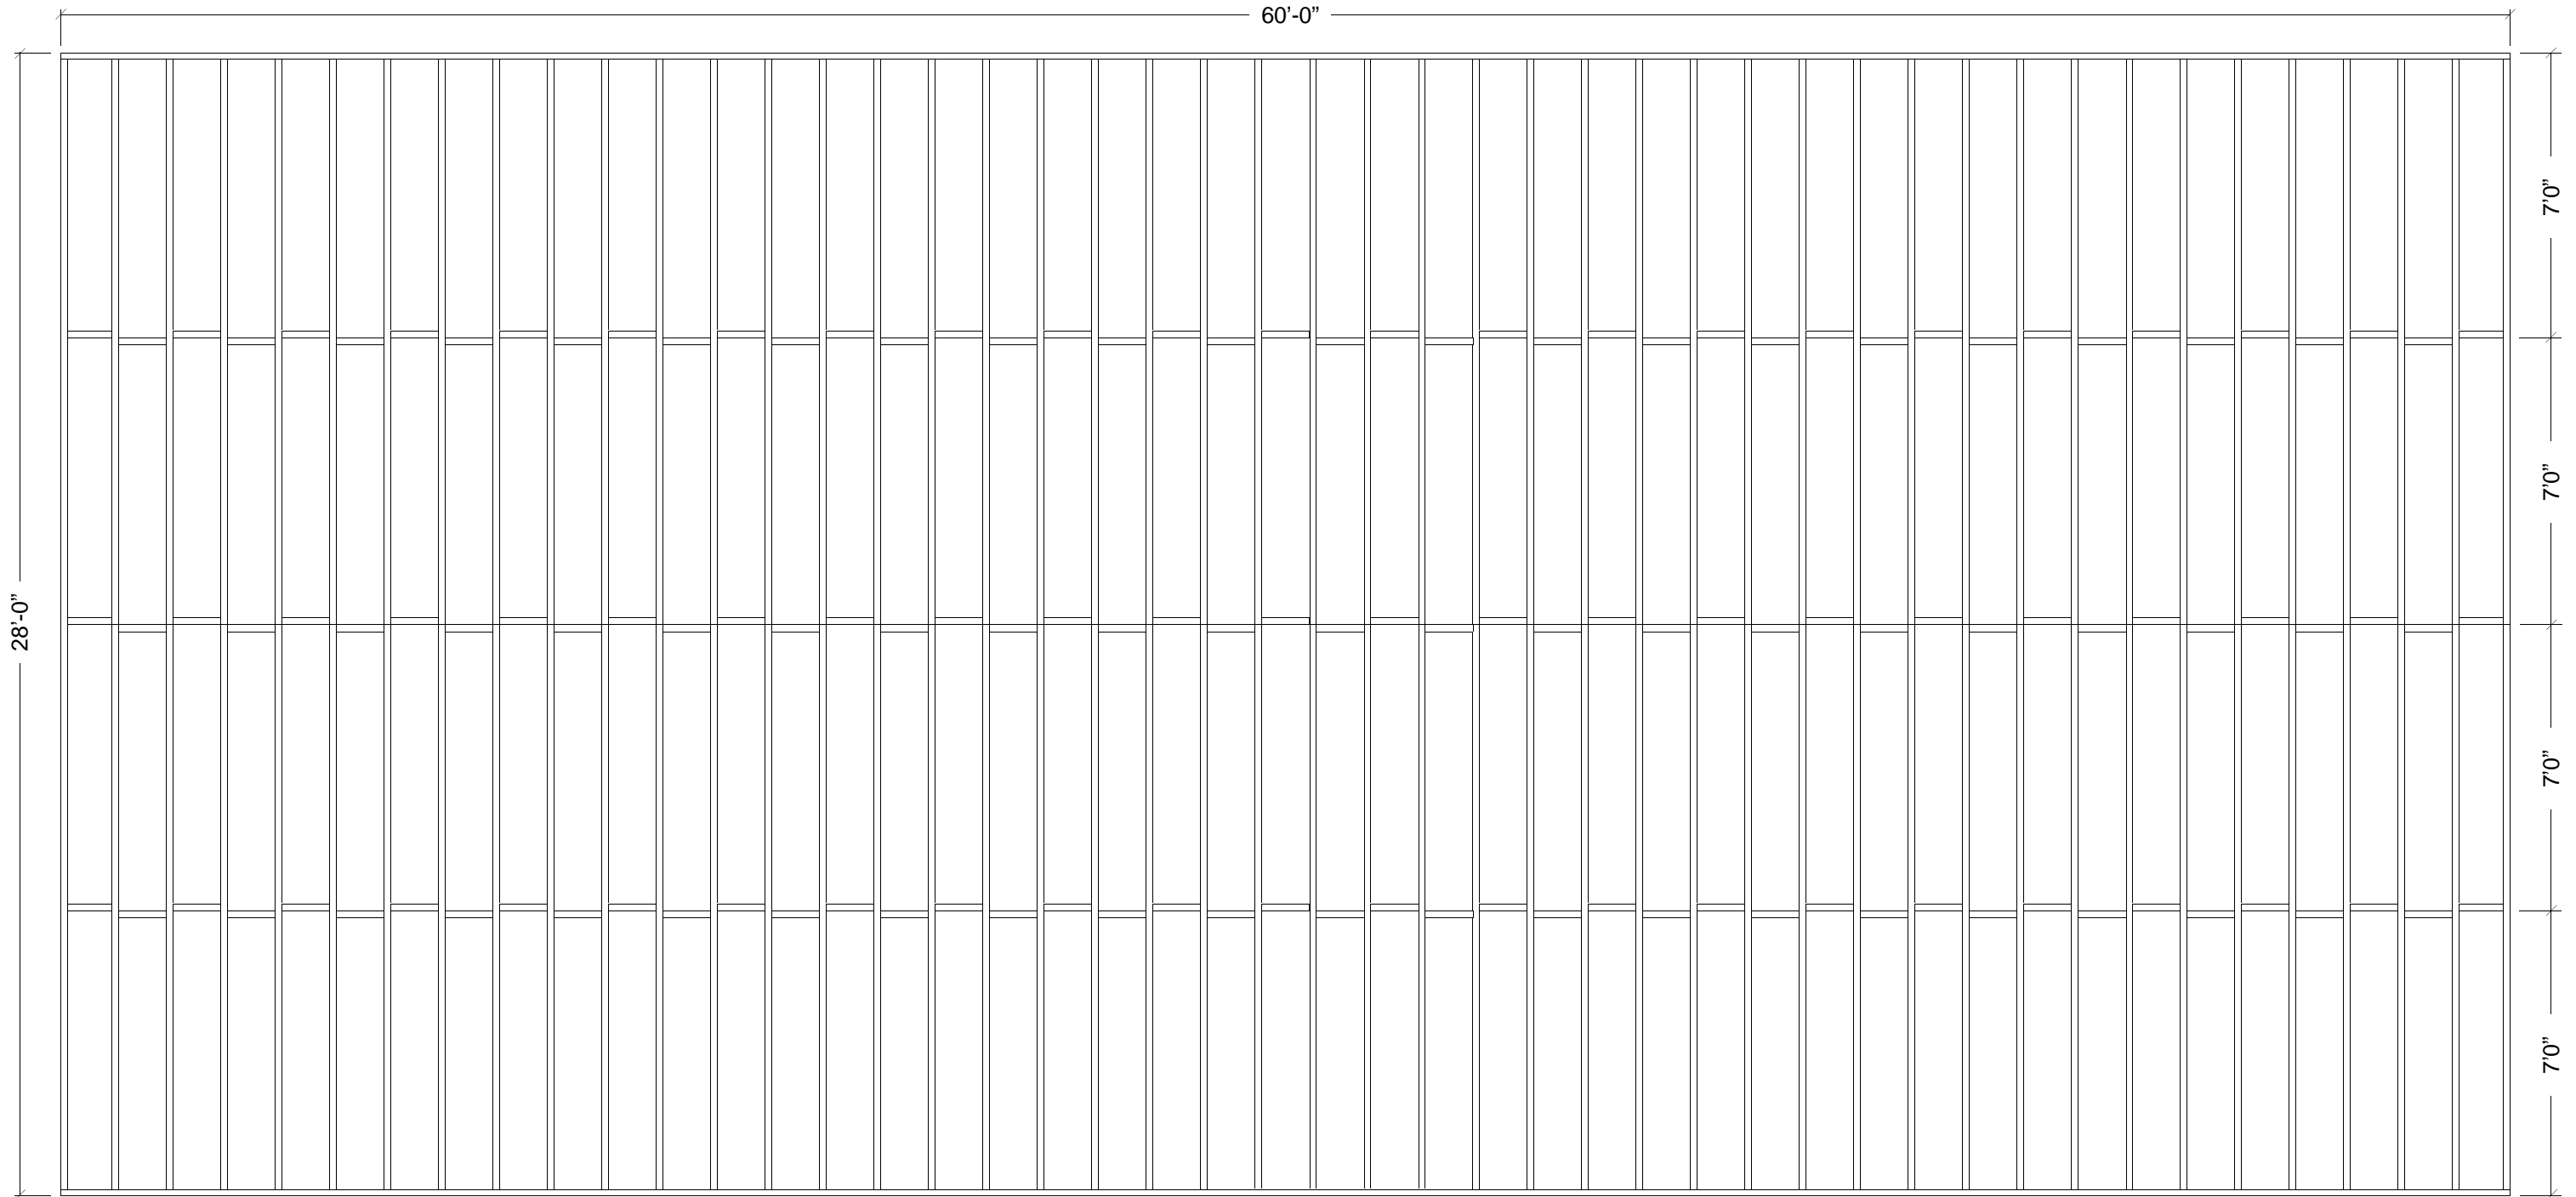


NATURIST LEGACY PARK: CAMPGROUND MEETING HALL AND RECREATION BUILDING

SCALE: 1 INCH = 4 FEET

FLOOR JOIST FRAMING

SHEET 3 OF 13

2x10 pressure treated joists 16" o/c
2x10 pressure treated blocking as shown

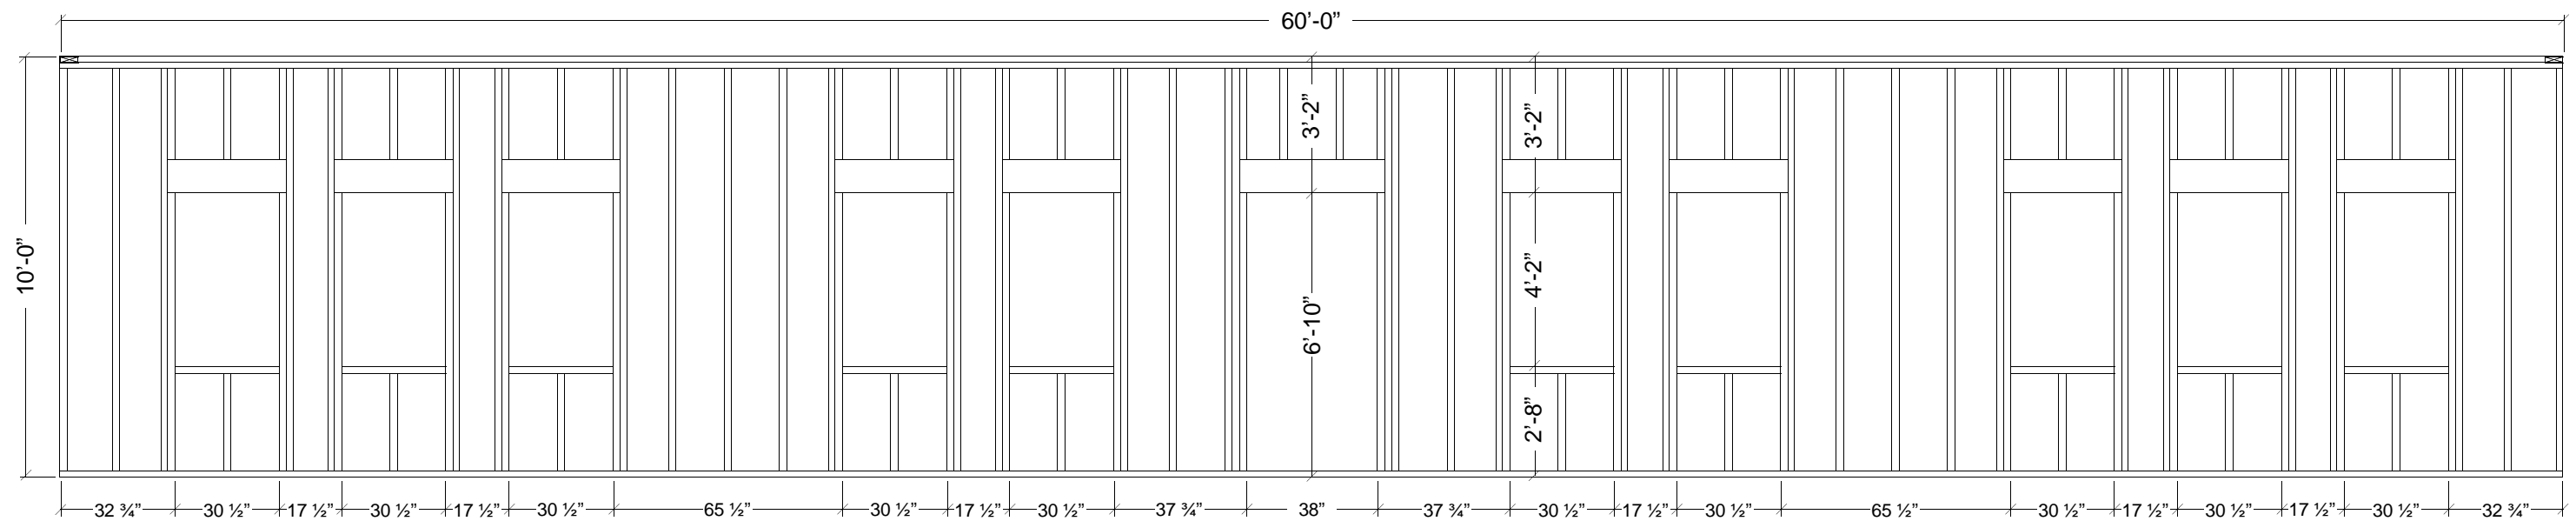


NATURIST LEGACY PARK: CAMPGROUND MEETING HALL AND RECREATION BUILDING

SCALE: 1 INCH = 4 FEET

SOUTH WALL FRAMING

SHEET 4 OF 13

2x6 studs 16" o/c SPF # 2 or better
 2x10 lintels SPF # 2 or better
 3'-0" x 6'-8" steel entry door
 30" x 50" windows
 Approximate rough opening sizes shown
 Window and door manufacturers to provide exact rough opening sizes

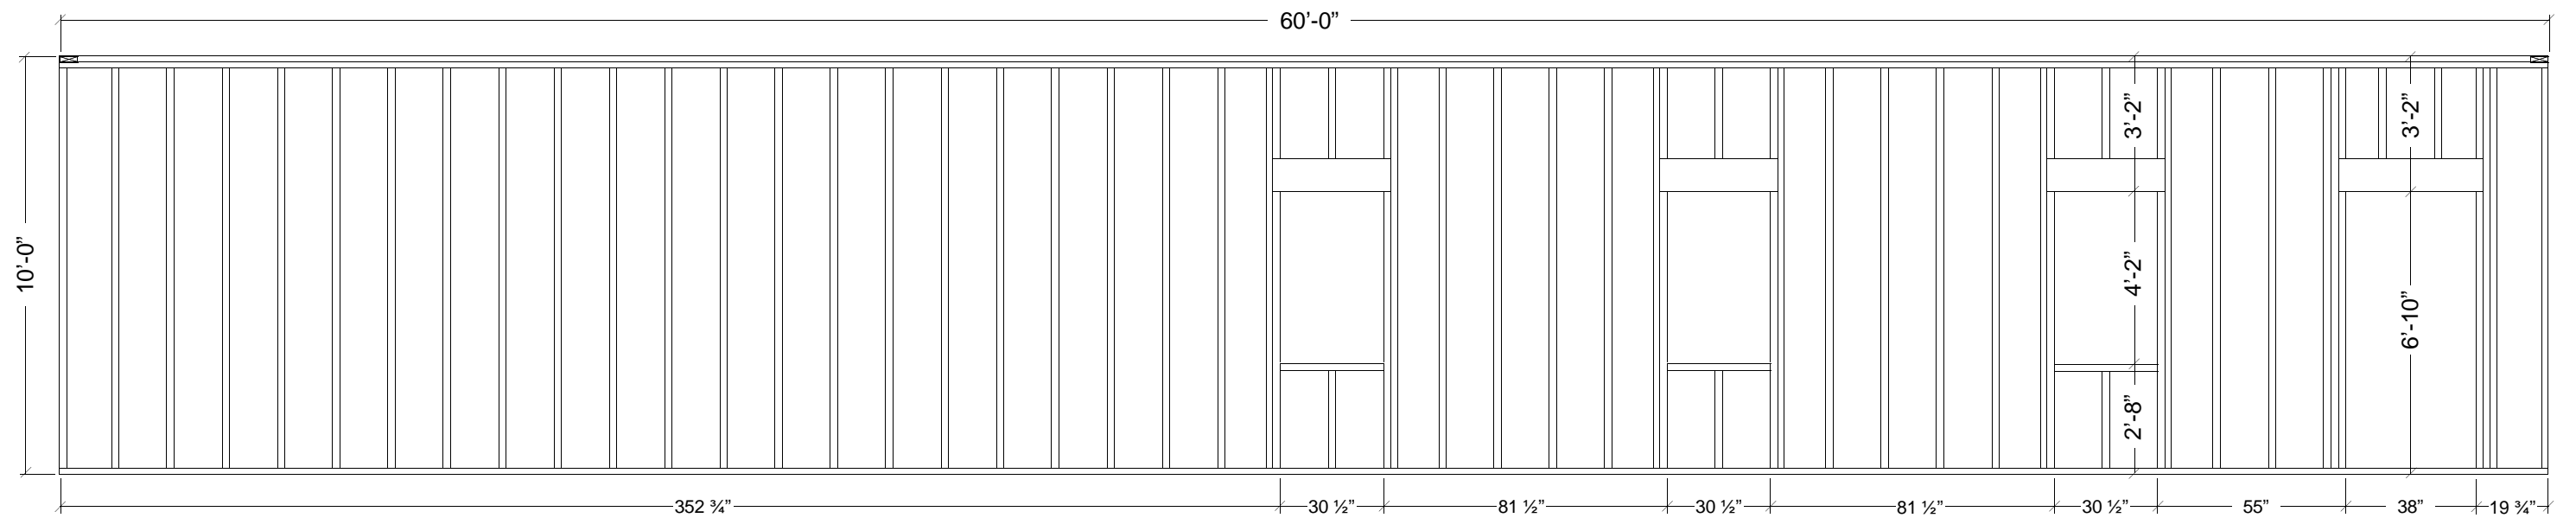


NATURIST LEGACY PARK: CAMPGROUND MEETING HALL AND RECREATION BUILDING

SCALE: 1 INCH = 4 FEET

NORTH WALL FRAMING

SHEET 5 OF 13

- 2x6 studs 16" o/c SPF # 2 or better
- 2x10 lintels SPF # 2 or better
- 3'-0" x 6'-8" steel entry door
- 30" x 50" windows
- Approximate rough opening sizes shown
- Window and door manufacturers to provide exact rough opening sizes

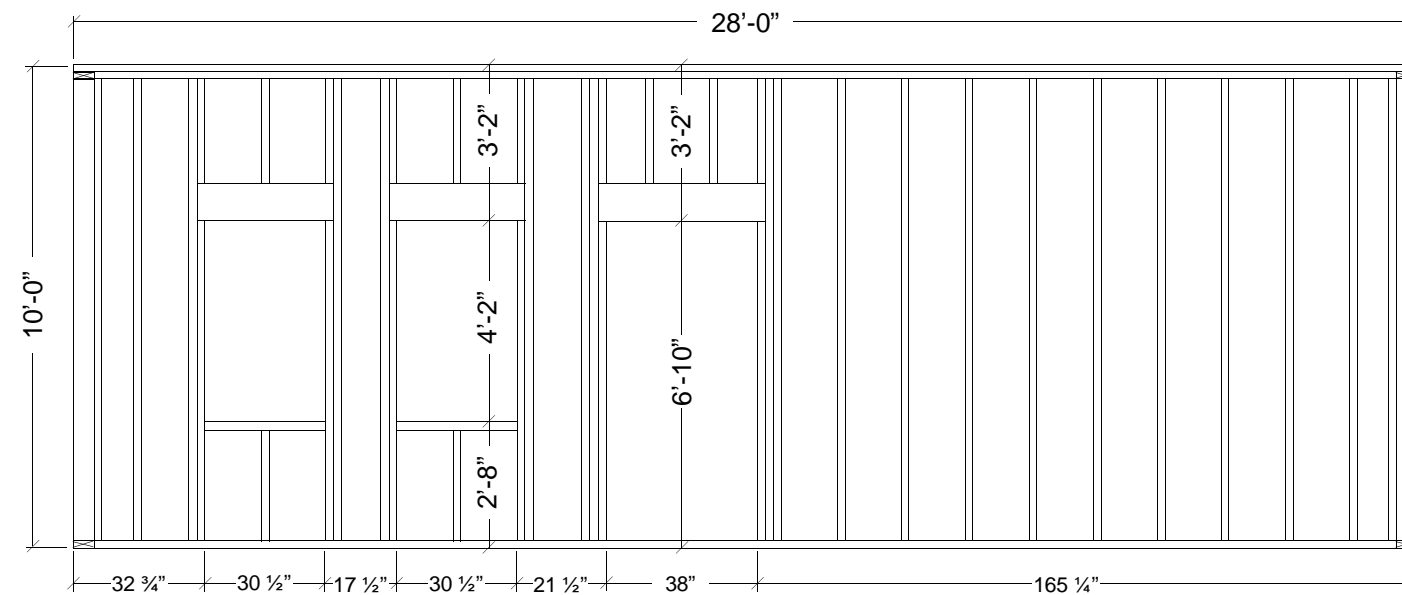


NATURIST LEGACY PARK: CAMPGROUND MEETING HALL AND RECREATION BUILDING

EAST WALL FRAMING

SCALE: 1 INCH = 4 FEET

SHEET 6 OF 13

- 2x6 studs 16" o/c SPF # 2 or better
- 2x10 lintels SPF # 2 or better
- 3'-0" x 6'-8" steel entry door
- 30" x 50" windows
- Approximate rough opening sizes shown
- Window and door manufacturers to provide exact rough opening sizes

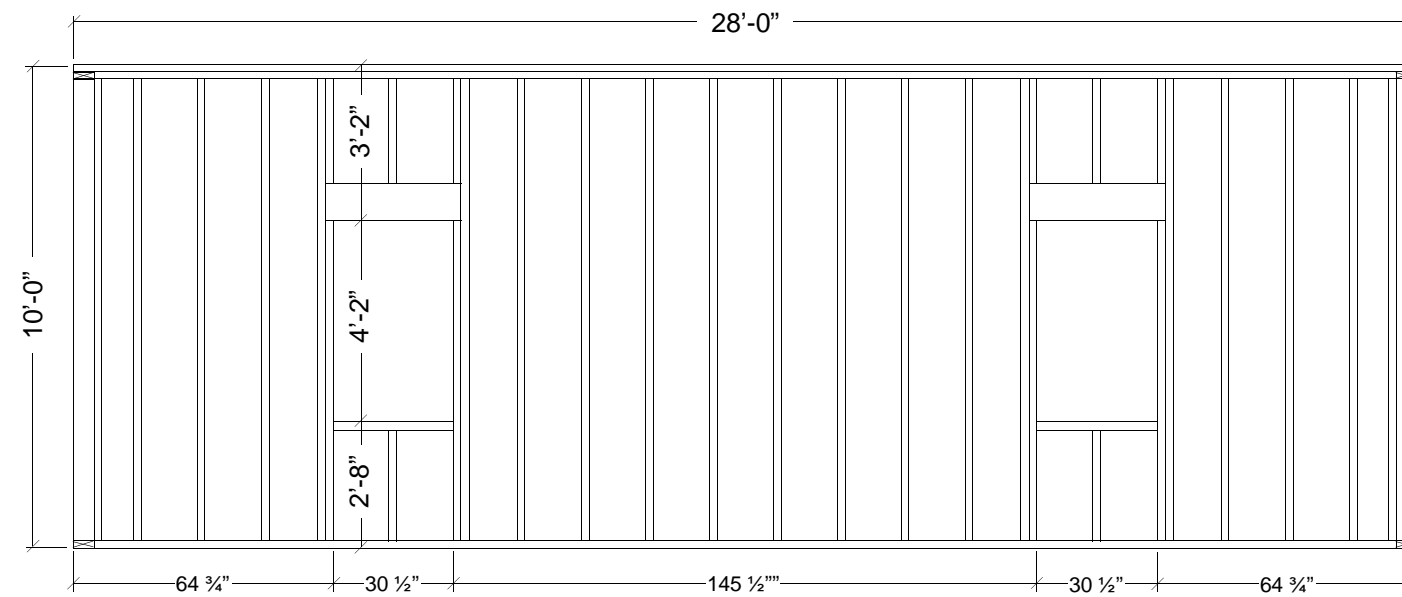


NATURIST LEGACY PARK: CAMPGROUND MEETING HALL AND RECREATION BUILDING

SCALE: 1 INCH = 4 FEET

WEST WALL FRAMING

SHEET 7 OF 13

2x6 studs 16" o/c SPF # 2 or better
 2x10 lintels SPF # 2 or better
 30" x 50" windows
 Approximate rough opening sizes shown
 Window manufacturer to provide exact rough opening sizes

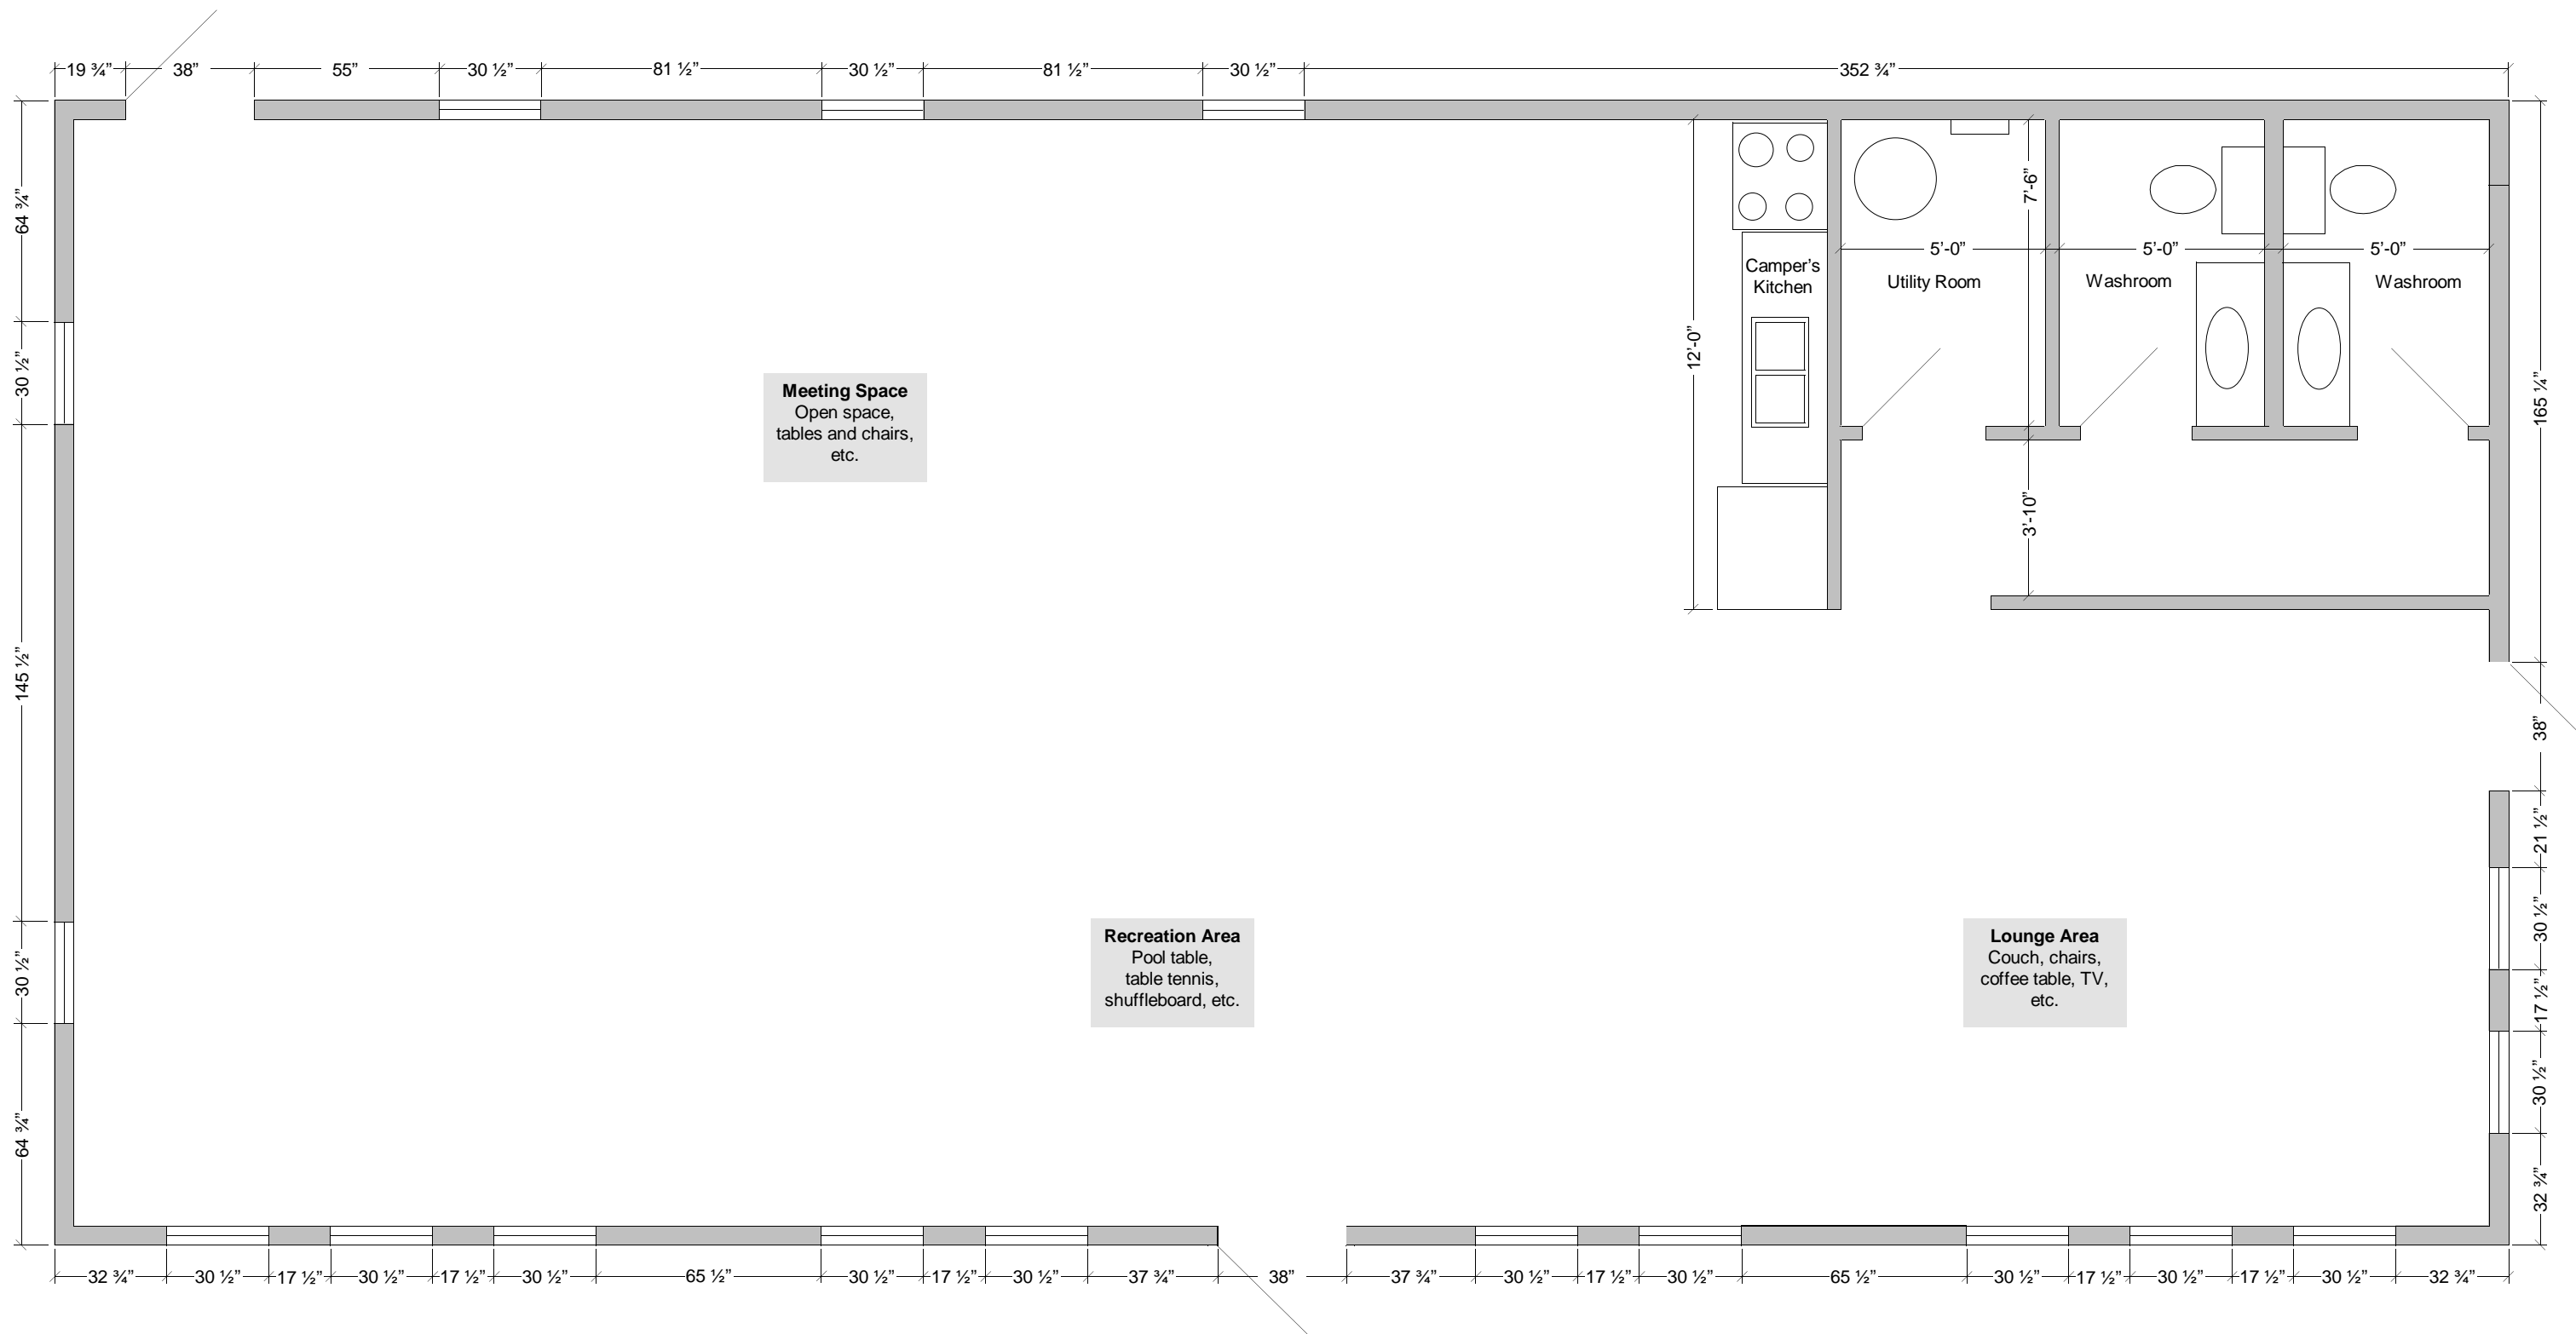


NATURIST LEGACY PARK: CAMPGROUND MEETING HALL AND RECREATION BUILDING

FLOOR PLAN

SCALE: 1 INCH = 4 FEET

SHEET 8 OF 13

<p>EXTERIOR WALLS 3/8" spruce plywood painted 2x6 studs 16" o/c SPF # 2 or better R-20 insulation 6 mil poly vapour barrier 5/8" drywall</p>	<p>INTERIOR PARTITION WALLS 5/8" drywall both sides of 2x4 or 2x6 studs 16" o/c SPF # 2 or better</p>	<p>CEILING R-40 insulation 6 mil poly vapour barrier 5/8" drywall</p>	<p>WINDOWS AND DOORS Approximate rough opening sizes shown Window and door manufacturers to provide exact rough opening sizes</p>
--	--	---	--

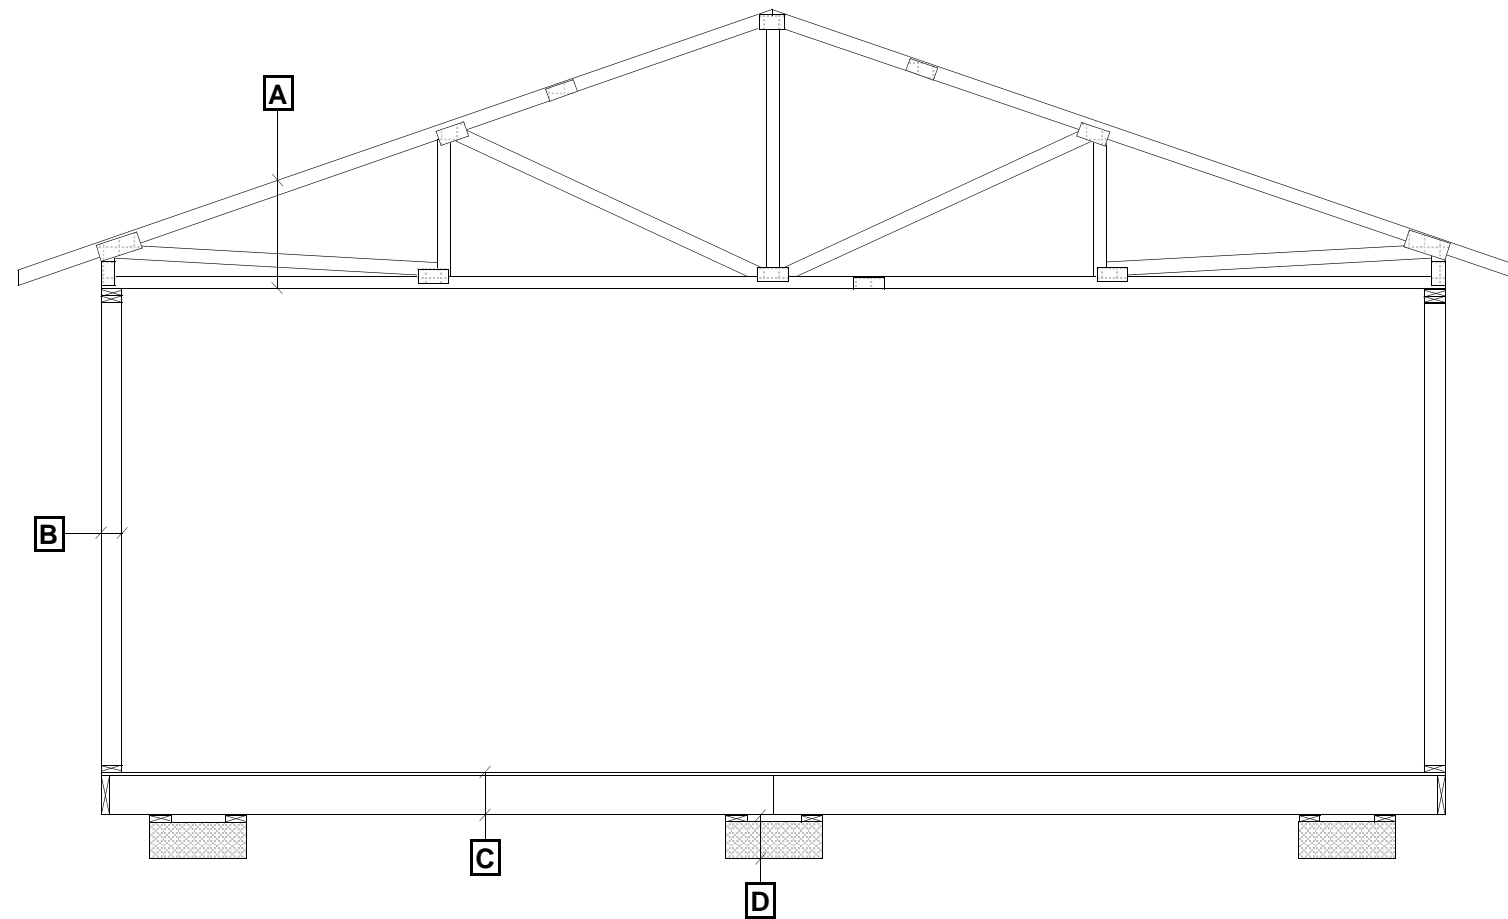

NATURIST LEGACY PARK: CAMPGROUND MEETING HALL AND RECREATION BUILDING

SCALE: 1 INCH = 4 FEET

SECTION

SHEET 9 OF 13

A: ROOF AND CEILING

26 gauge metal roofing
 1/2" spruce plywood sheathing
 4/12 engineered truss rafters 16" o/c
 R-40 insulation / 6 mil poly vapour barrier
 5/8" drywall

B: EXTERIOR WALLS


3/8" spruce plywood sheathing painted
 2x6 studs 16" o/c
 R-20 insulation / 6 mil poly vapour barrier
 5/8" drywall

C: FLOOR

Finish floor to be determined
 3/4" T&G fir plywood
 2x10 pressure treated joists 16" o/c

D: FOUNDATION

2x6 pressure treated plates
 24" x 9" x 60' reinforced concrete strip footing on grade

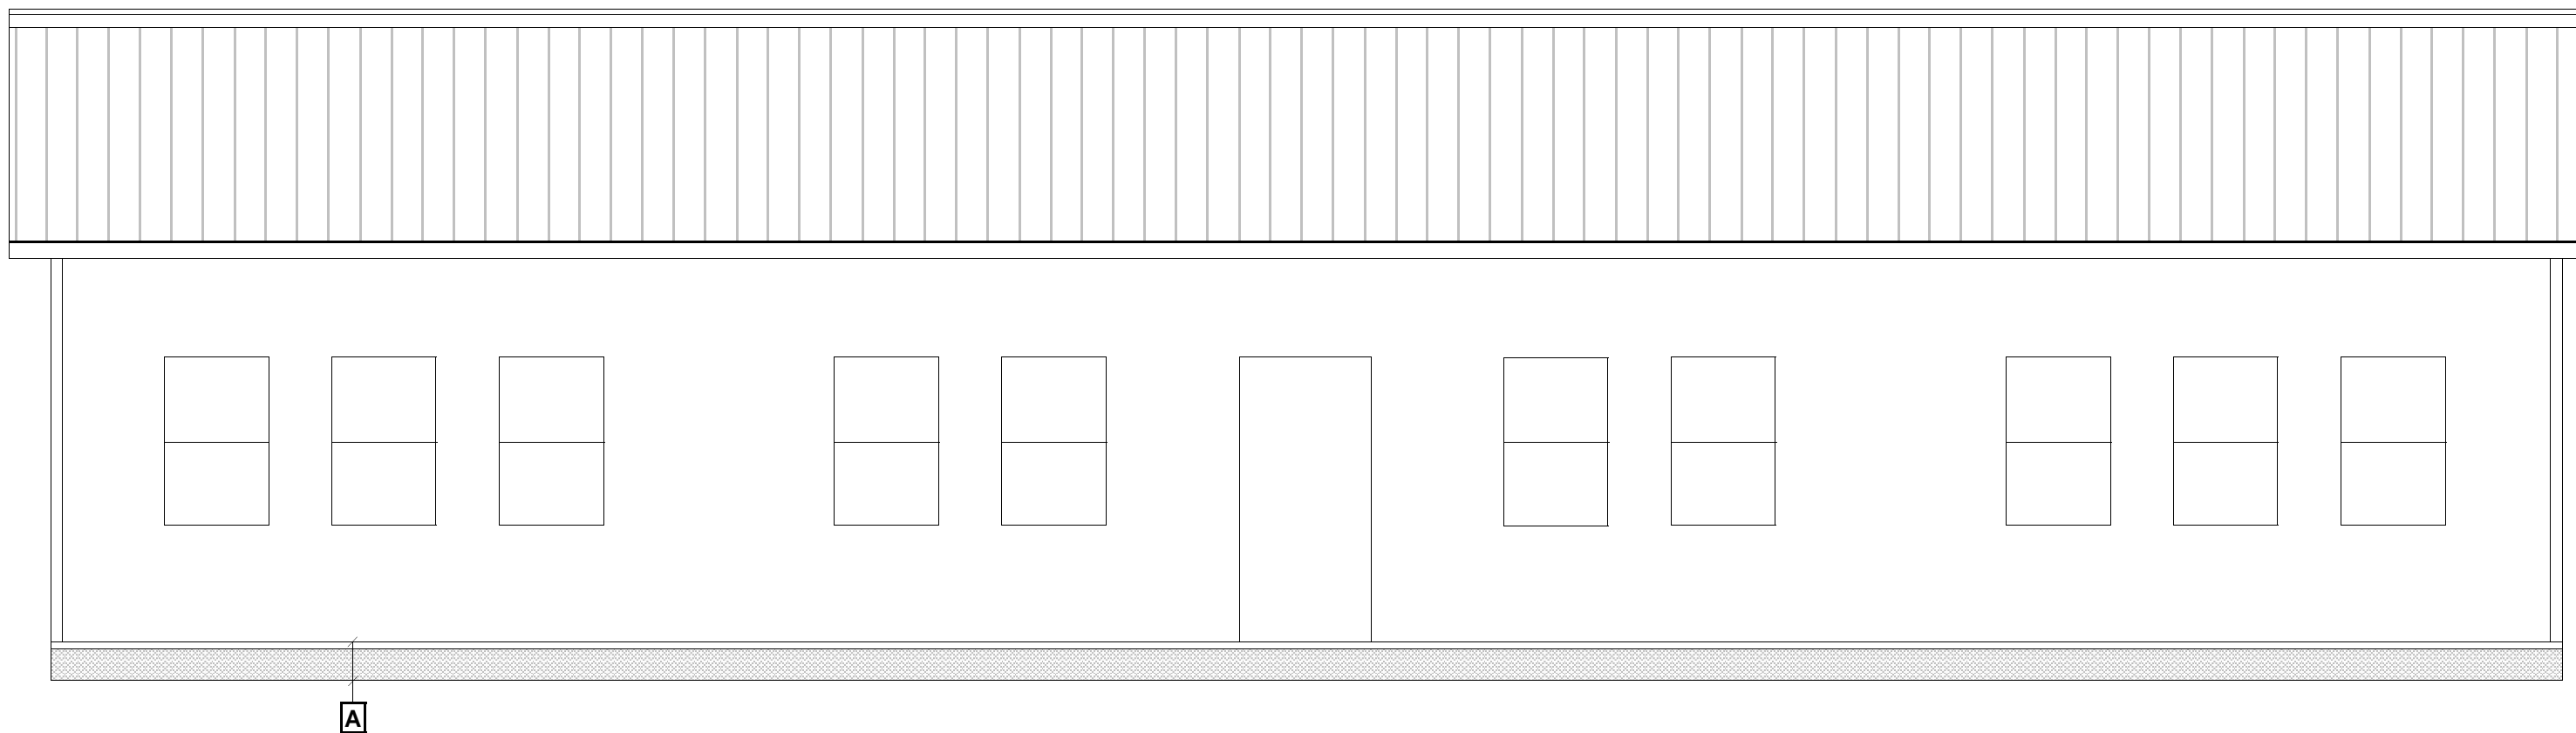


NATURIST LEGACY PARK: CAMPGROUND MEETING HALL AND RECREATION BUILDING

SCALE: 1 INCH = 4 FEET

SOUTH ELEVATION

SHEET 10 OF 13

A: Existing deck

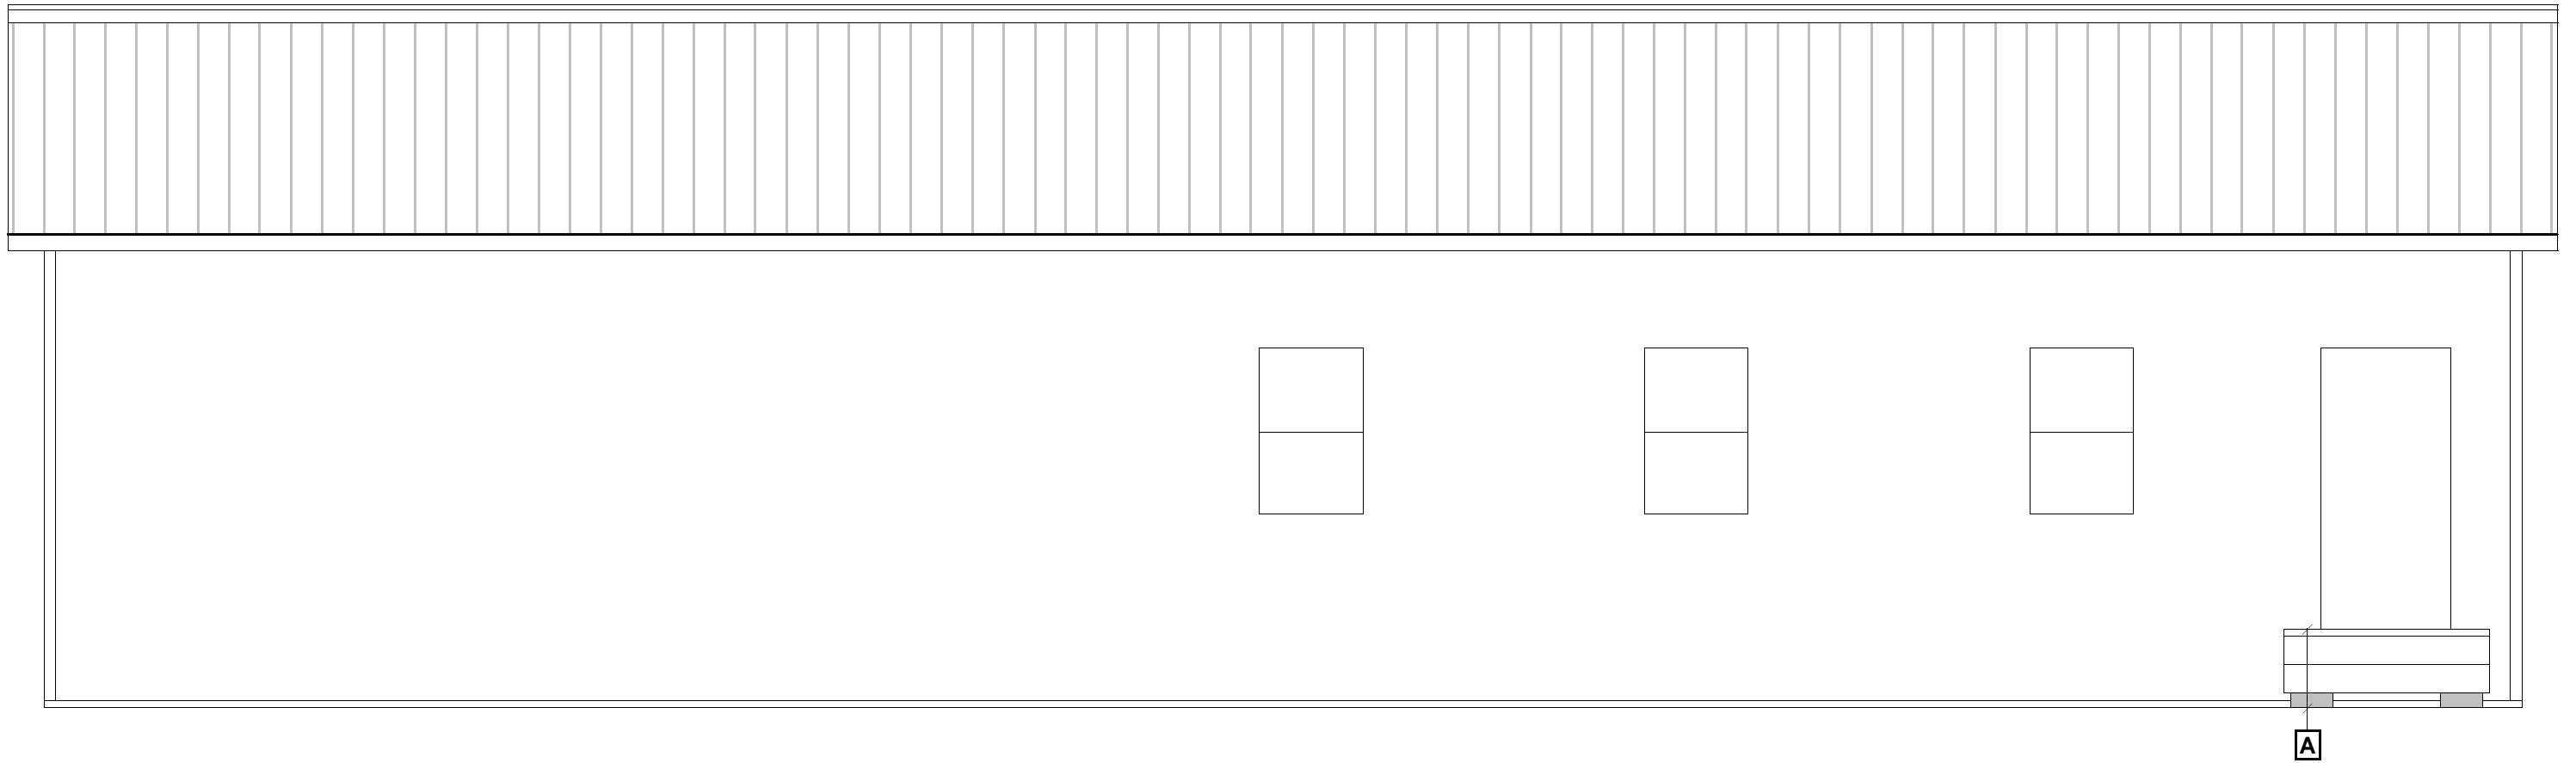

NATURIST LEGACY PARK: CAMPGROUND MEETING HALL AND RECREATION BUILDING

NORTH ELEVATION

SCALE: 1 INCH = 4 FEET

SHEET 11 OF 13

A: Stairs and railings as required




NATURIST LEGACY PARK: CAMPGROUND MEETING HALL AND RECREATION BUILDING
EAST ELEVATION

SCALE: 1 INCH = 4 FEET

SHEET 12 OF 13

A: Stairs and railings as required

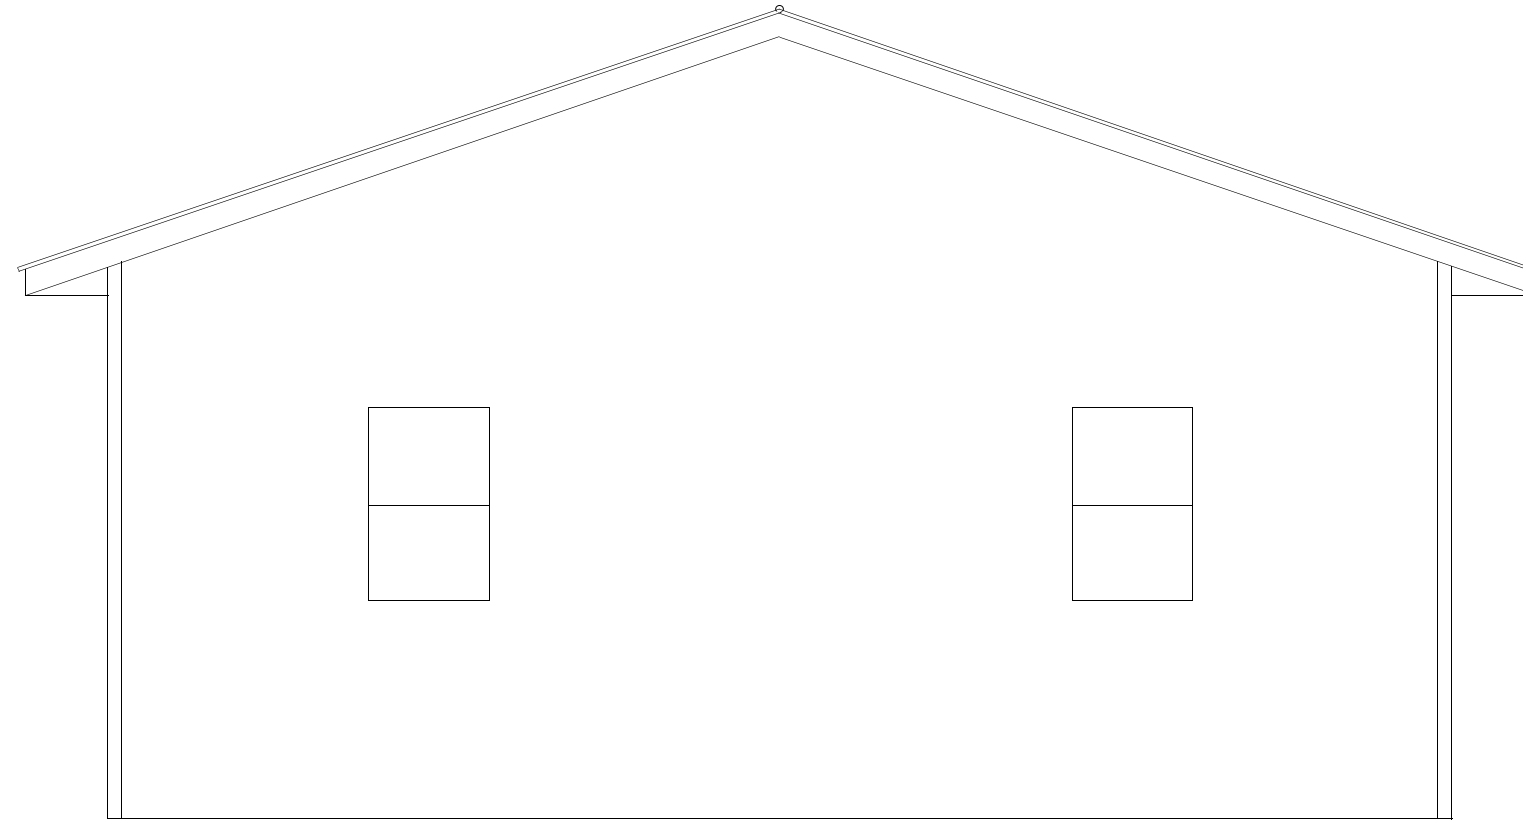

NATURIST LEGACY PARK: CAMPGROUND MEETING HALL AND RECREATION BUILDING

SCALE: 1 INCH = 4 FEET

WEST ELEVATION

SHEET 13 OF 13

